






**LEGEND**


-  EXISTING LIFT
-  PROPOSED LIFT
-  PROPOSED GRADING
-  EXISTING SLOPES > 40%

**PARK CITY MOUNTAIN RESORT**  
 Proposed Silverlode Lift Replacement - Overall Plan  
 Existing Slope and Tower Height Exhibit

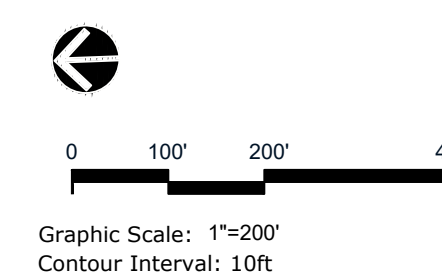

PREPARED BY:




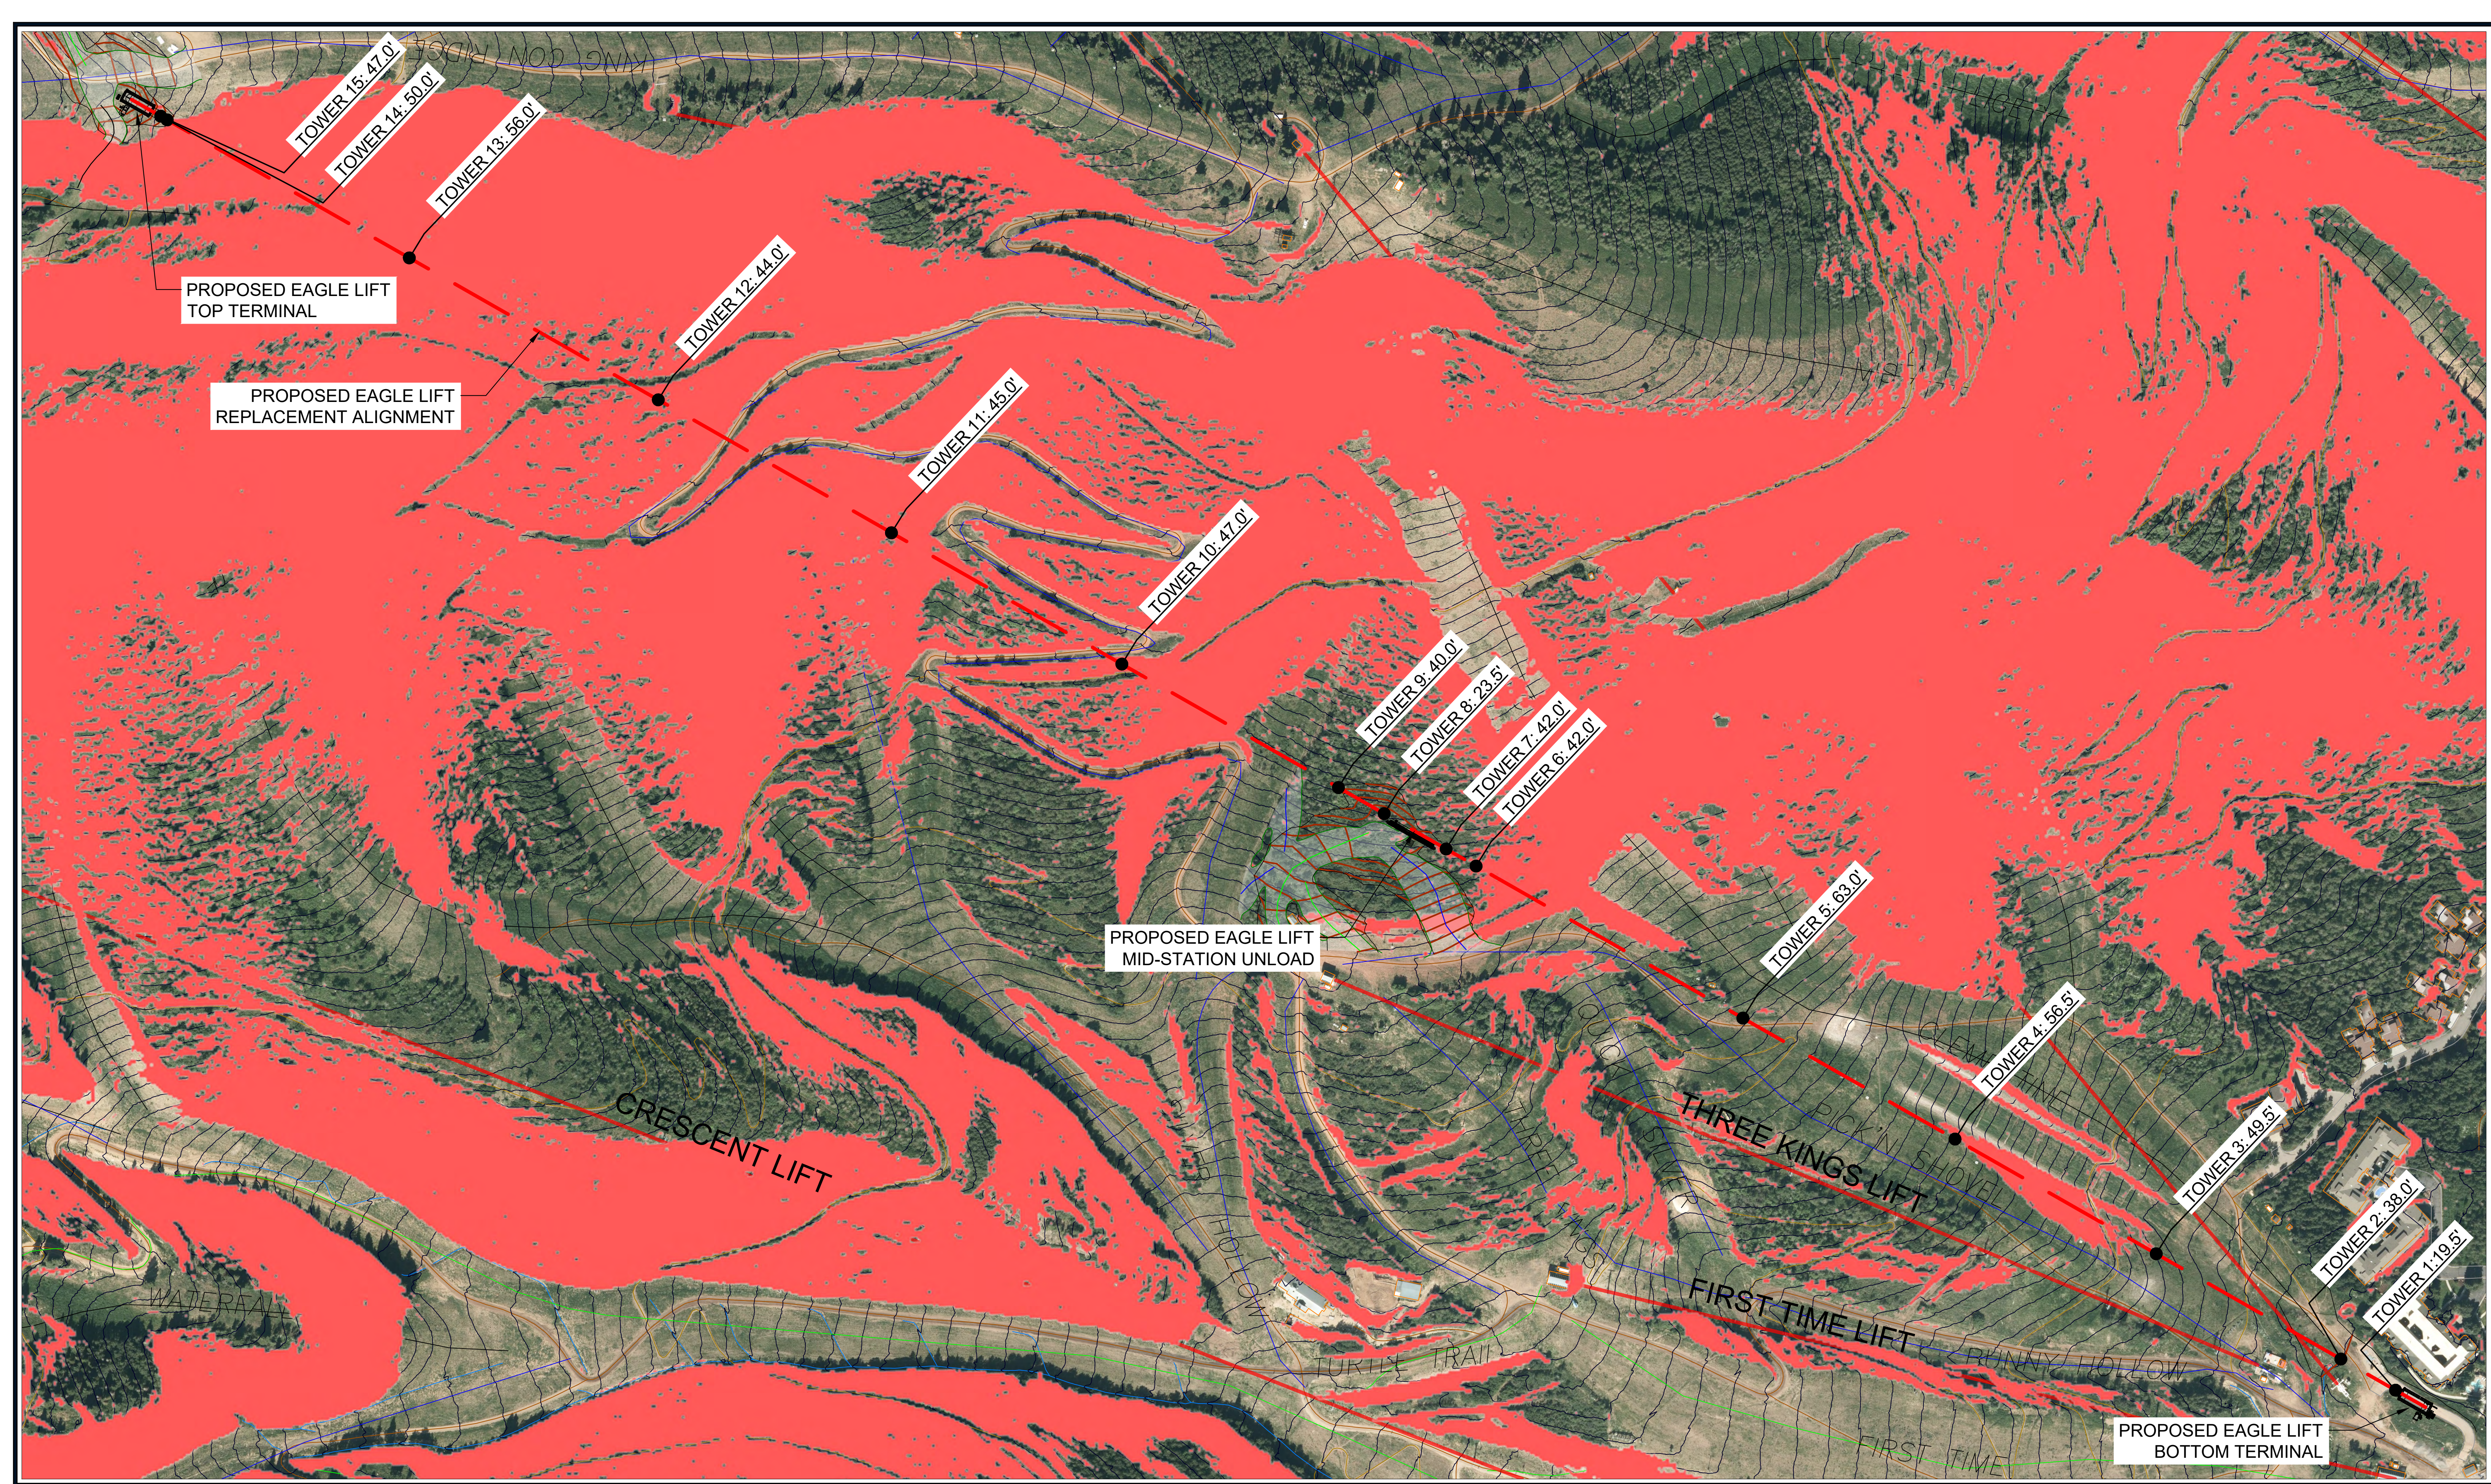

**LEGEND**

- EXISTING LIFT
- - - PROPOSED LIFT
- PROPOSED GRADING
- EXISTING SLOPES > 40%

**PARK CITY MOUNTAIN RESORT**  
 Proposed Eagle Lift Replacement - Overall Plan  
 Existing Slope and Tower Height Exhibit

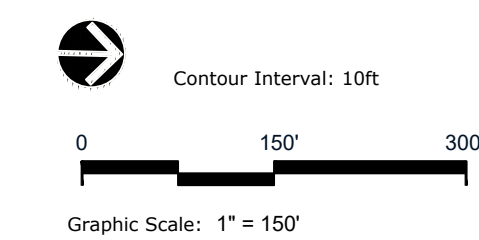

PREPARED BY:

